


- 51
- 49 FULL STAGE BLACK
- 48 WHITE BOUNCE
- 45
- 47
- 46 WHITE FILLED SCRIM
- 45
- 44
- 43 ELECTRIC #6
- 42
- 41 BLACK SCRIM
- 40 LEGS
- 39 BORDER
- 35
- 37
- 36 ELECTRIC #5
- 35
- 34
- 33 ELECTRIC #4
- 32
- 31
- 30
- 29 LEGS
- 28 BORDER
- 27 SPLIT TRAVELLER
- 26
- 25
- 24 ELECTRIC #3
- 23
- 22
- 21
- 20 ELECTRIC #2
- 19
- 18 LEGS
- 17 BORDER
- 16
- 15
- 14
- 13 ELECTRIC #1A
- 12
- 11 LEGS
- 10 BORDER
- 9
- 8
- 7
- 6
- 5
- 4
- 3 ELECTRIC #1
- 2 TORMENTOR
- 1 TEASER

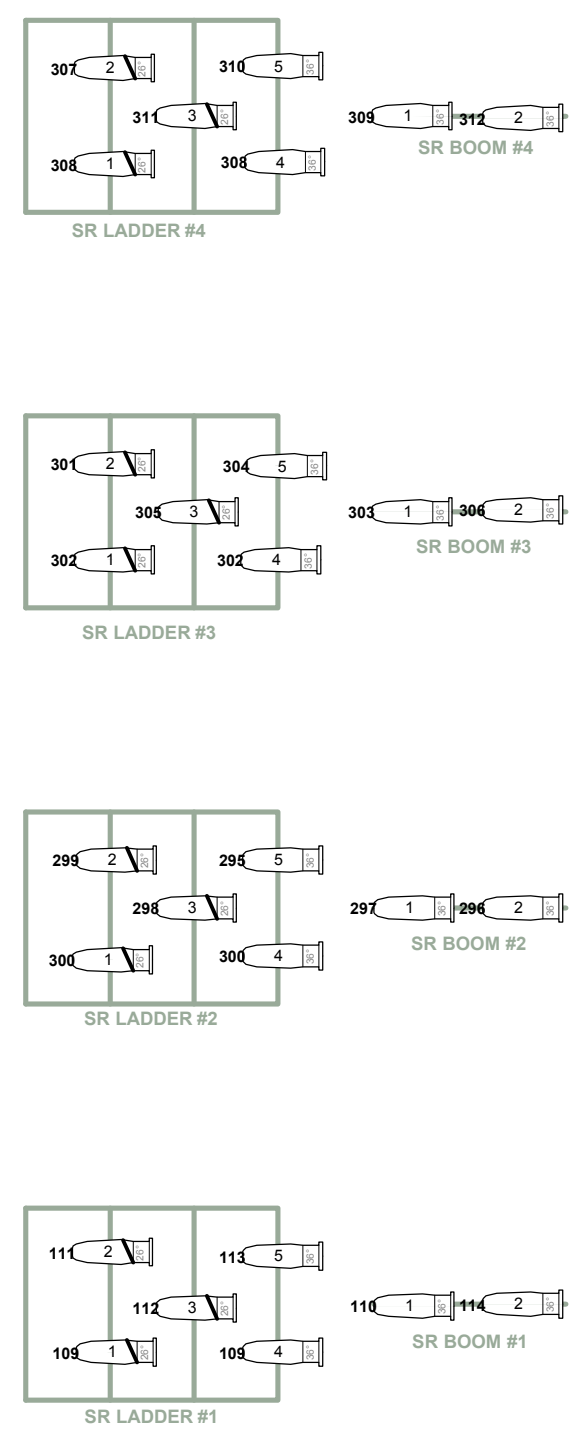


OHIO THEATRE LIGHT PLOT
Scale: 1/4" = 1'-0"

Instruments

- SL26
- SL36
- 8" Fresnelite
- L&E 65 Series 3-cell Cyc
- SL10
- SL19

Legend

- Color
- UVB
- UVB/Neutral
- Dimmer

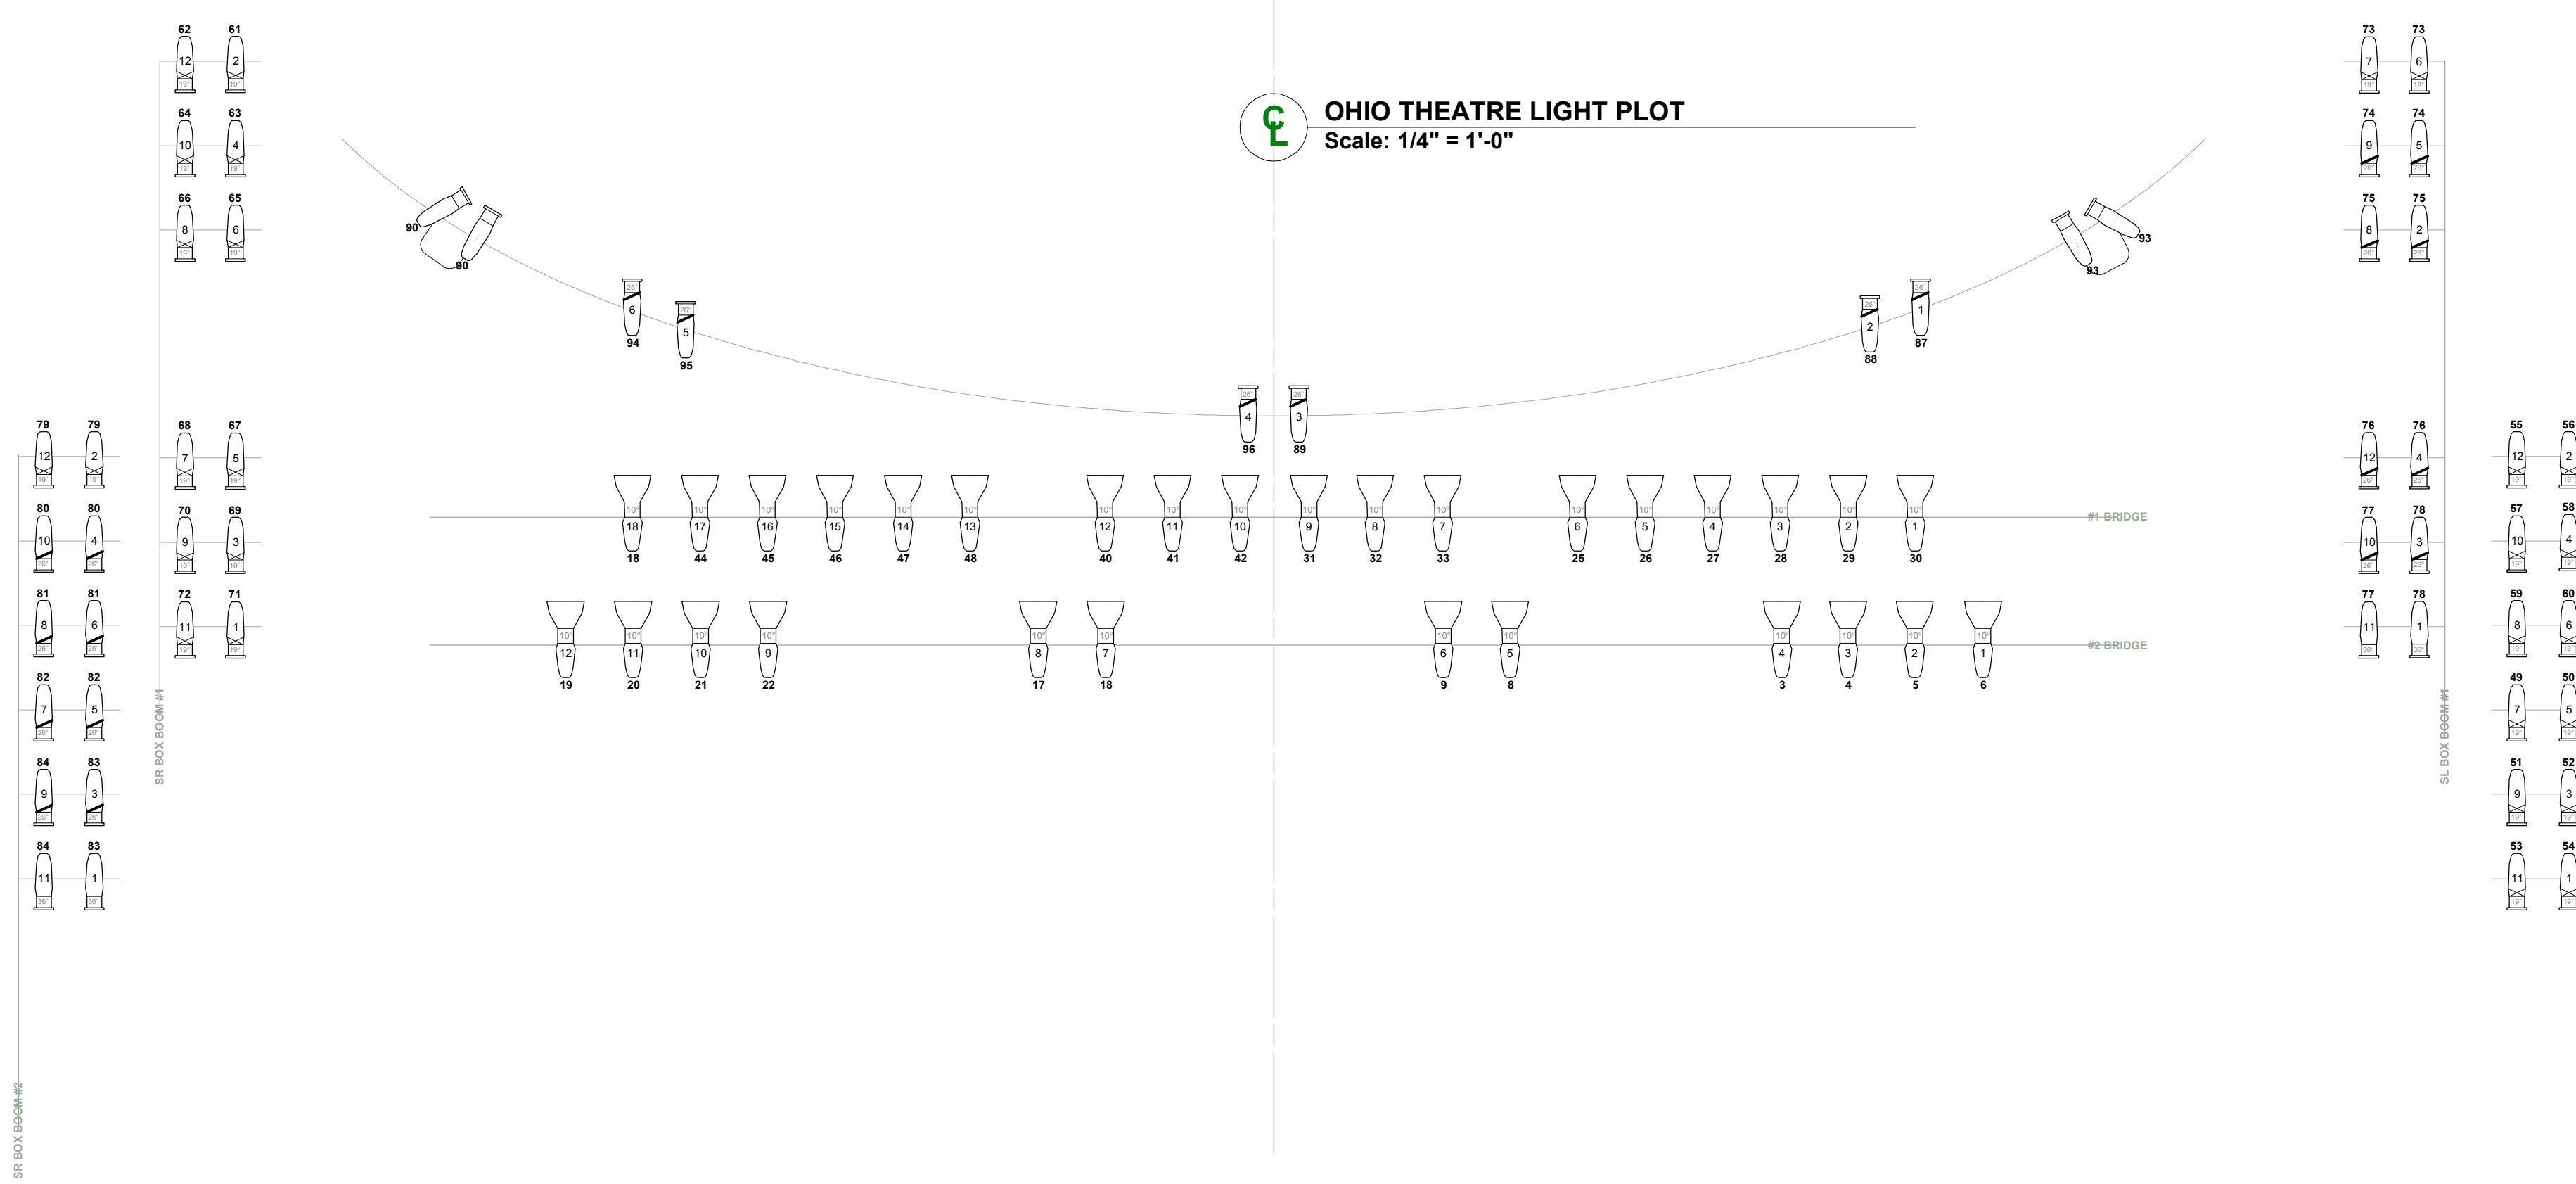

PLAYHOUSE SQUARE CENTER
playhousesquare.com

Title OHIO THEATRE HOUSE LIGHT PLOT		
Drawing Number 1 of 1	Drawn By JAK	Date Feb. 2007
CAD File Name OHIO_liteplot2007.mcd		